



THIS DRAWING TOGETHER WITH THE DESIGN IS COPYRIGHT OF THE ARCHITECT. FIGURED DIMENSIONS SHOULD BE FOLLOWED AND SCALED DIMENSIONS SHOULD BE CHECKED WITH THE ARCHITECT. ANY DISCREPANCY MUST BE REPORTED TO THE ARCHITECT IMMEDIATELY AND PRIOR TO PROCEEDING.

REVISIONS
 Rev A, 22.09.21 - dimensions added to elevations
 Rev B: 20.09.23: updated detail

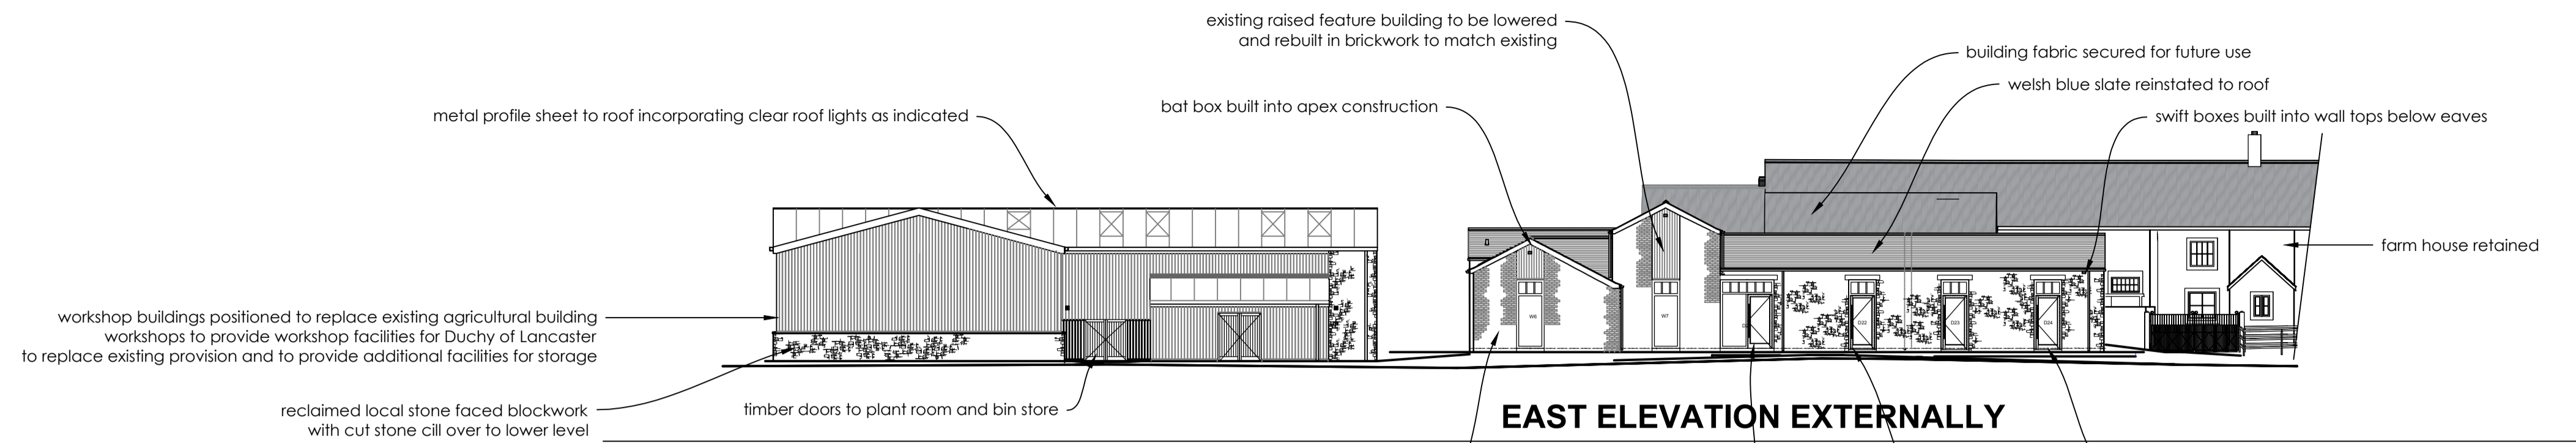


EAST ELEVATION EXTERNALLY

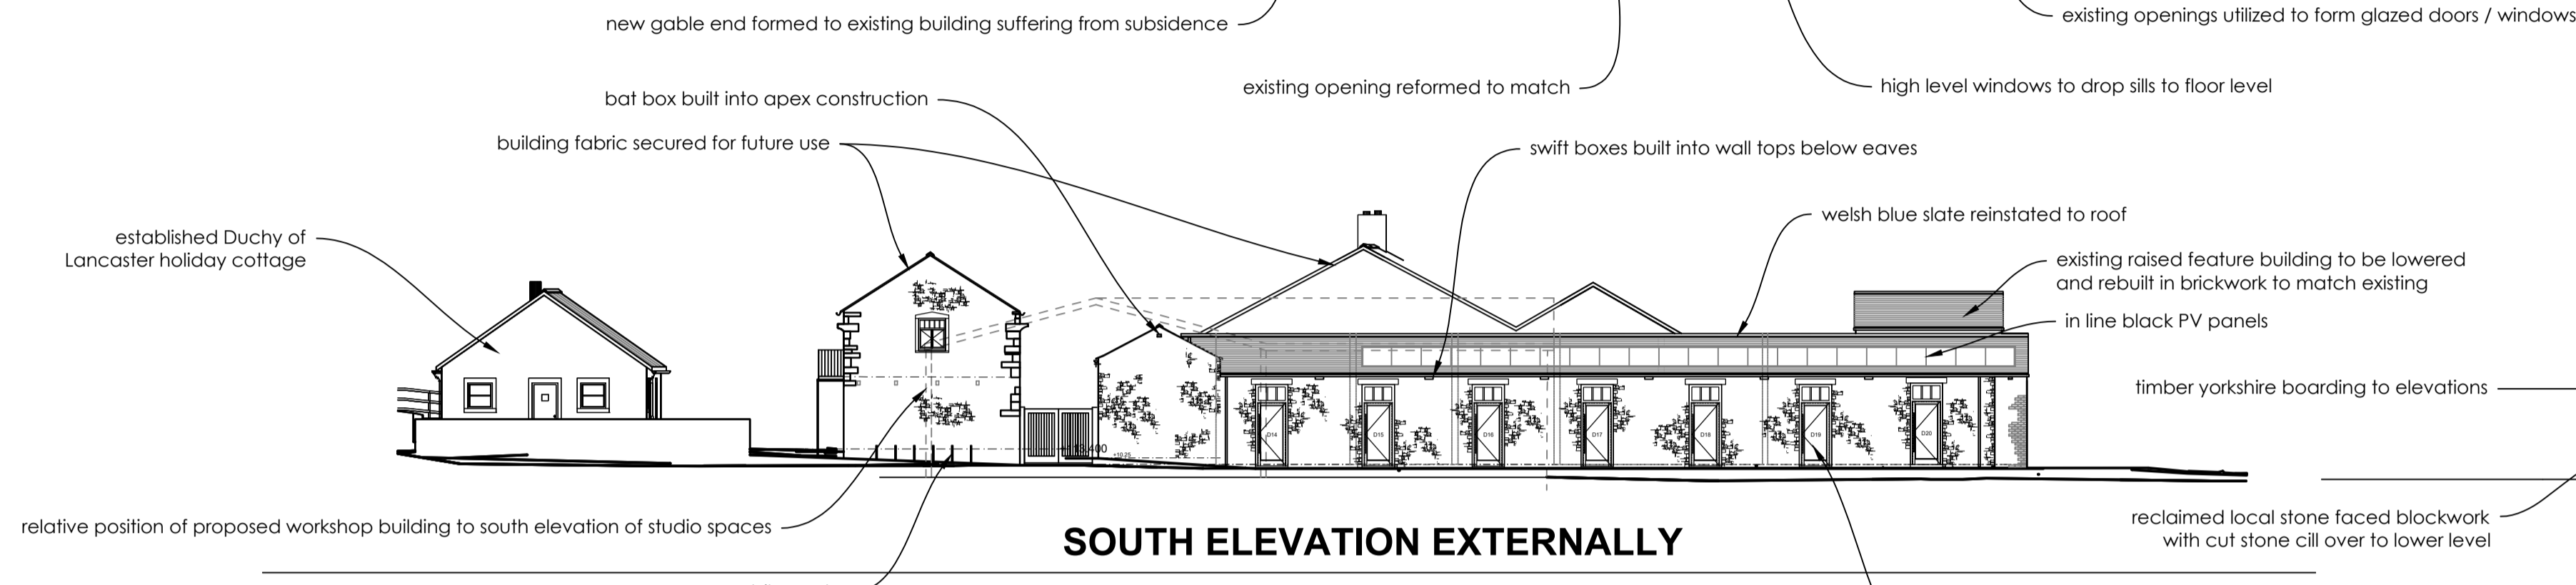


SOUTH ELEVATION EXTERNALLY

SOUTH ELEVATION TO WORKSHOPS

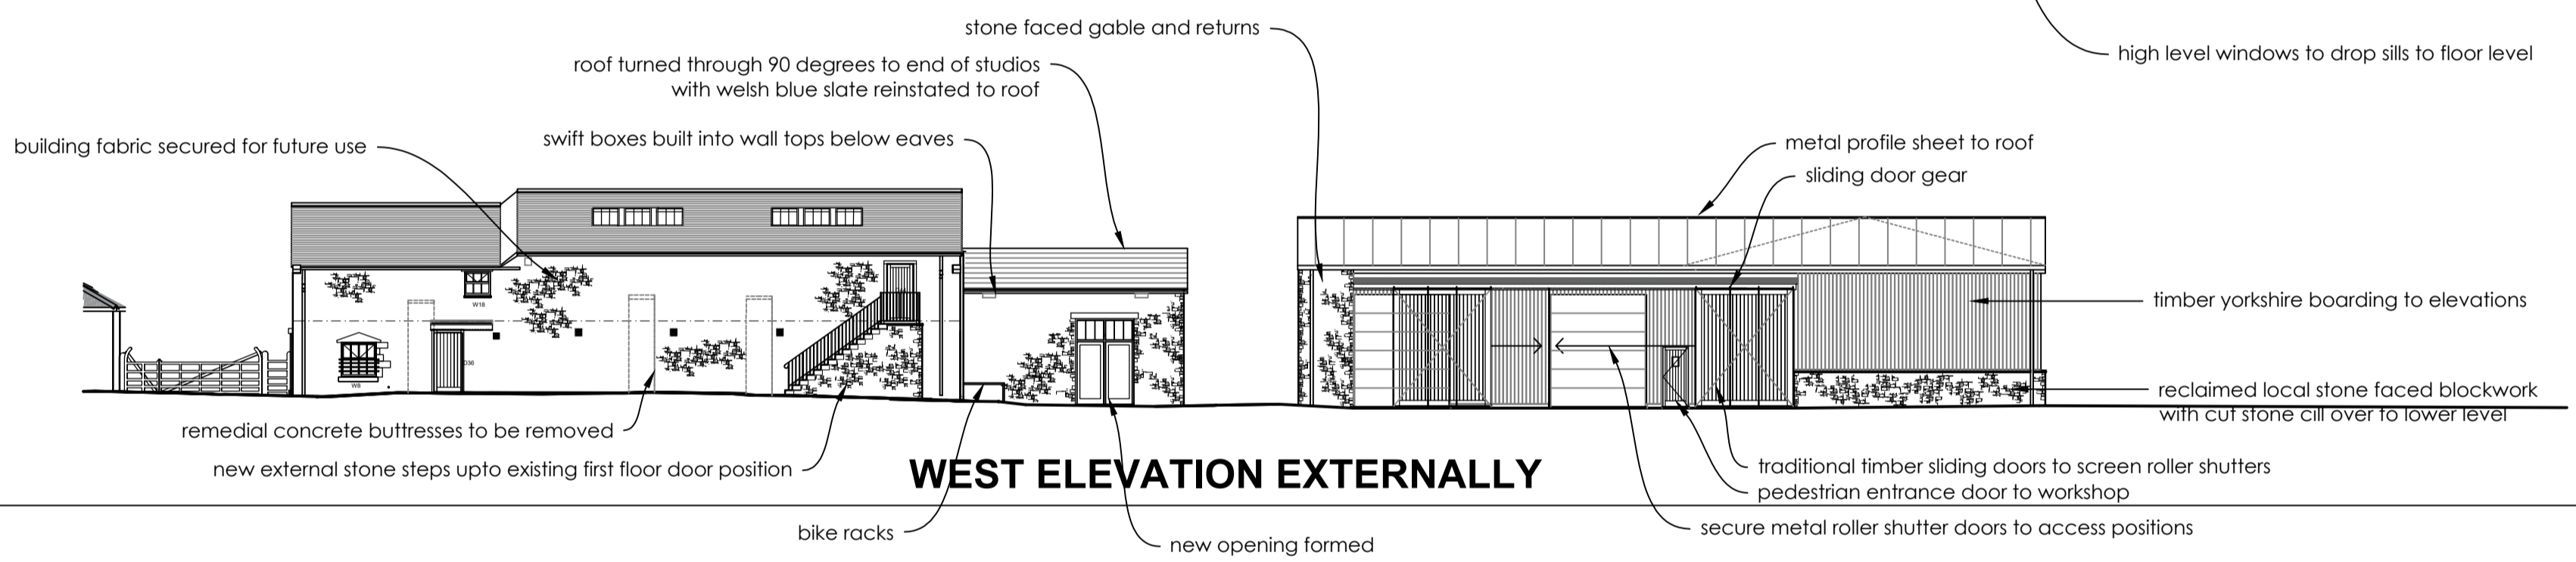


WEST ELEVATION EXTERNALLY

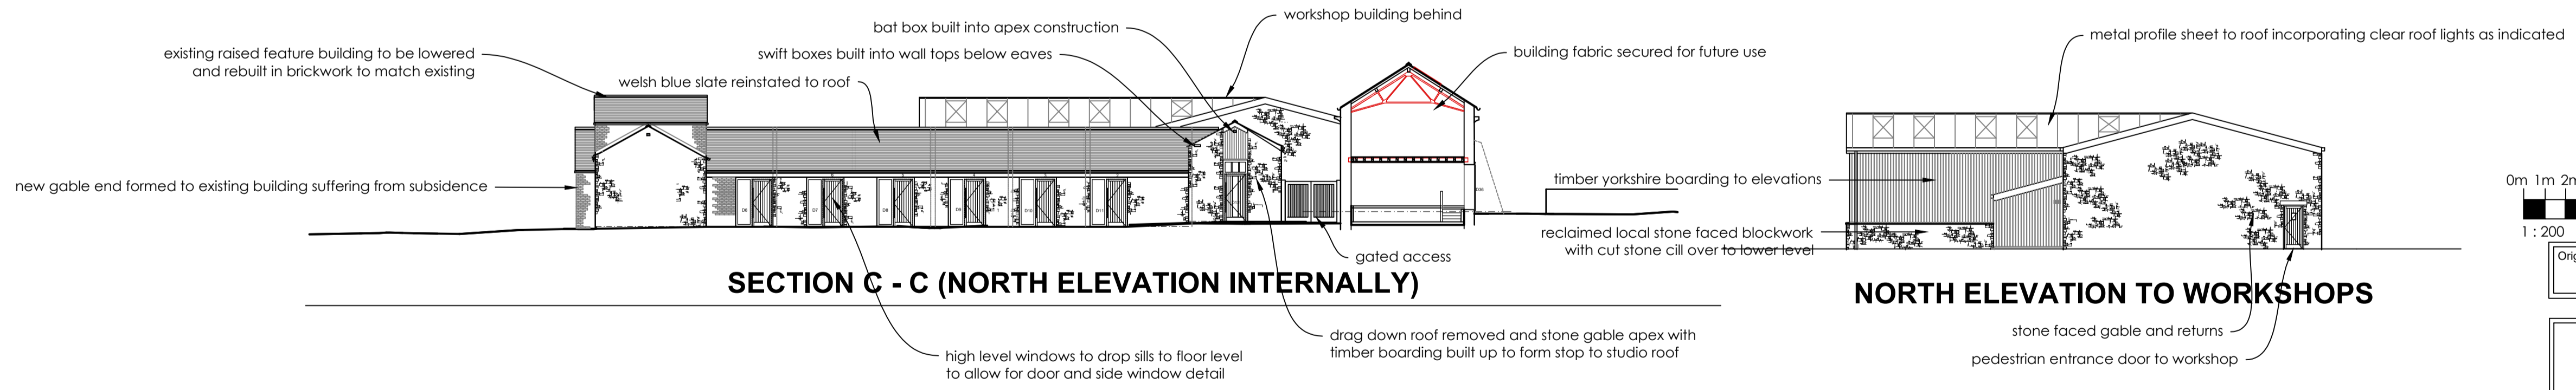


SECTION C - C (NORTH ELEVATION INTERNALLY)

NORTH ELEVATION TO WORKSHOPS

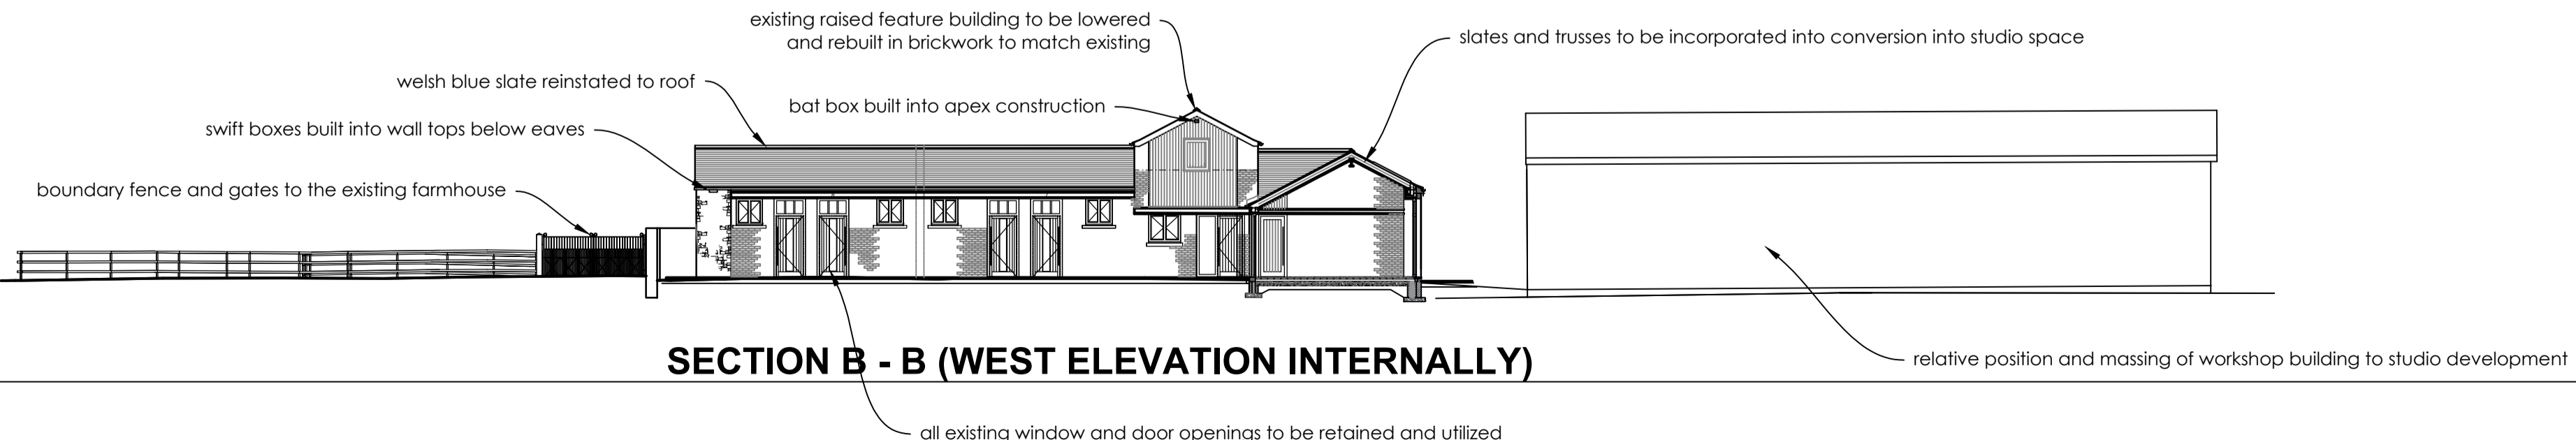

SECTION B - B (WEST ELEVATION INTERNALLY)

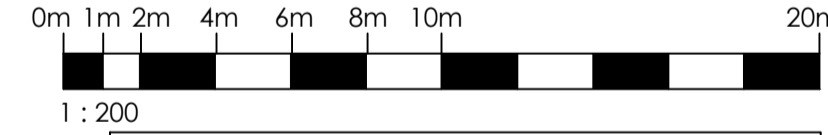

Original Drawn By EW	Date October 2023
-------------------------	----------------------



the wright design partnership
 15 main street, kirkby lonsdale, cumbria LA6 2AQ
 tel / 015242 71697 email / mail@wdparchitects.co.uk

Client	The Duchy of Lancaster		
Contract	Root Farm Dunsop Bridge		
Drawing title	PROPOSED ELEVATIONS & SECTIONS		
Scale	1:200	Job No.	KL2887
		Drg No.	06
			B