


THIS DRAWING TOGETHER WITH THE DESIGN IS COPYRIGHT OF THE ARCHITECT. FIGURED DIMENSIONS SHOULD BE FOLLOWED AND SCALED DIMENSIONS SHOULD BE CHECKED WITH THE ARCHITECT. ANY DISCREPANCY MUST BE REPORTED TO THE ARCHITECT IMMEDIATELY AND PRIOR TO PROCEEDING.

REVISIONS

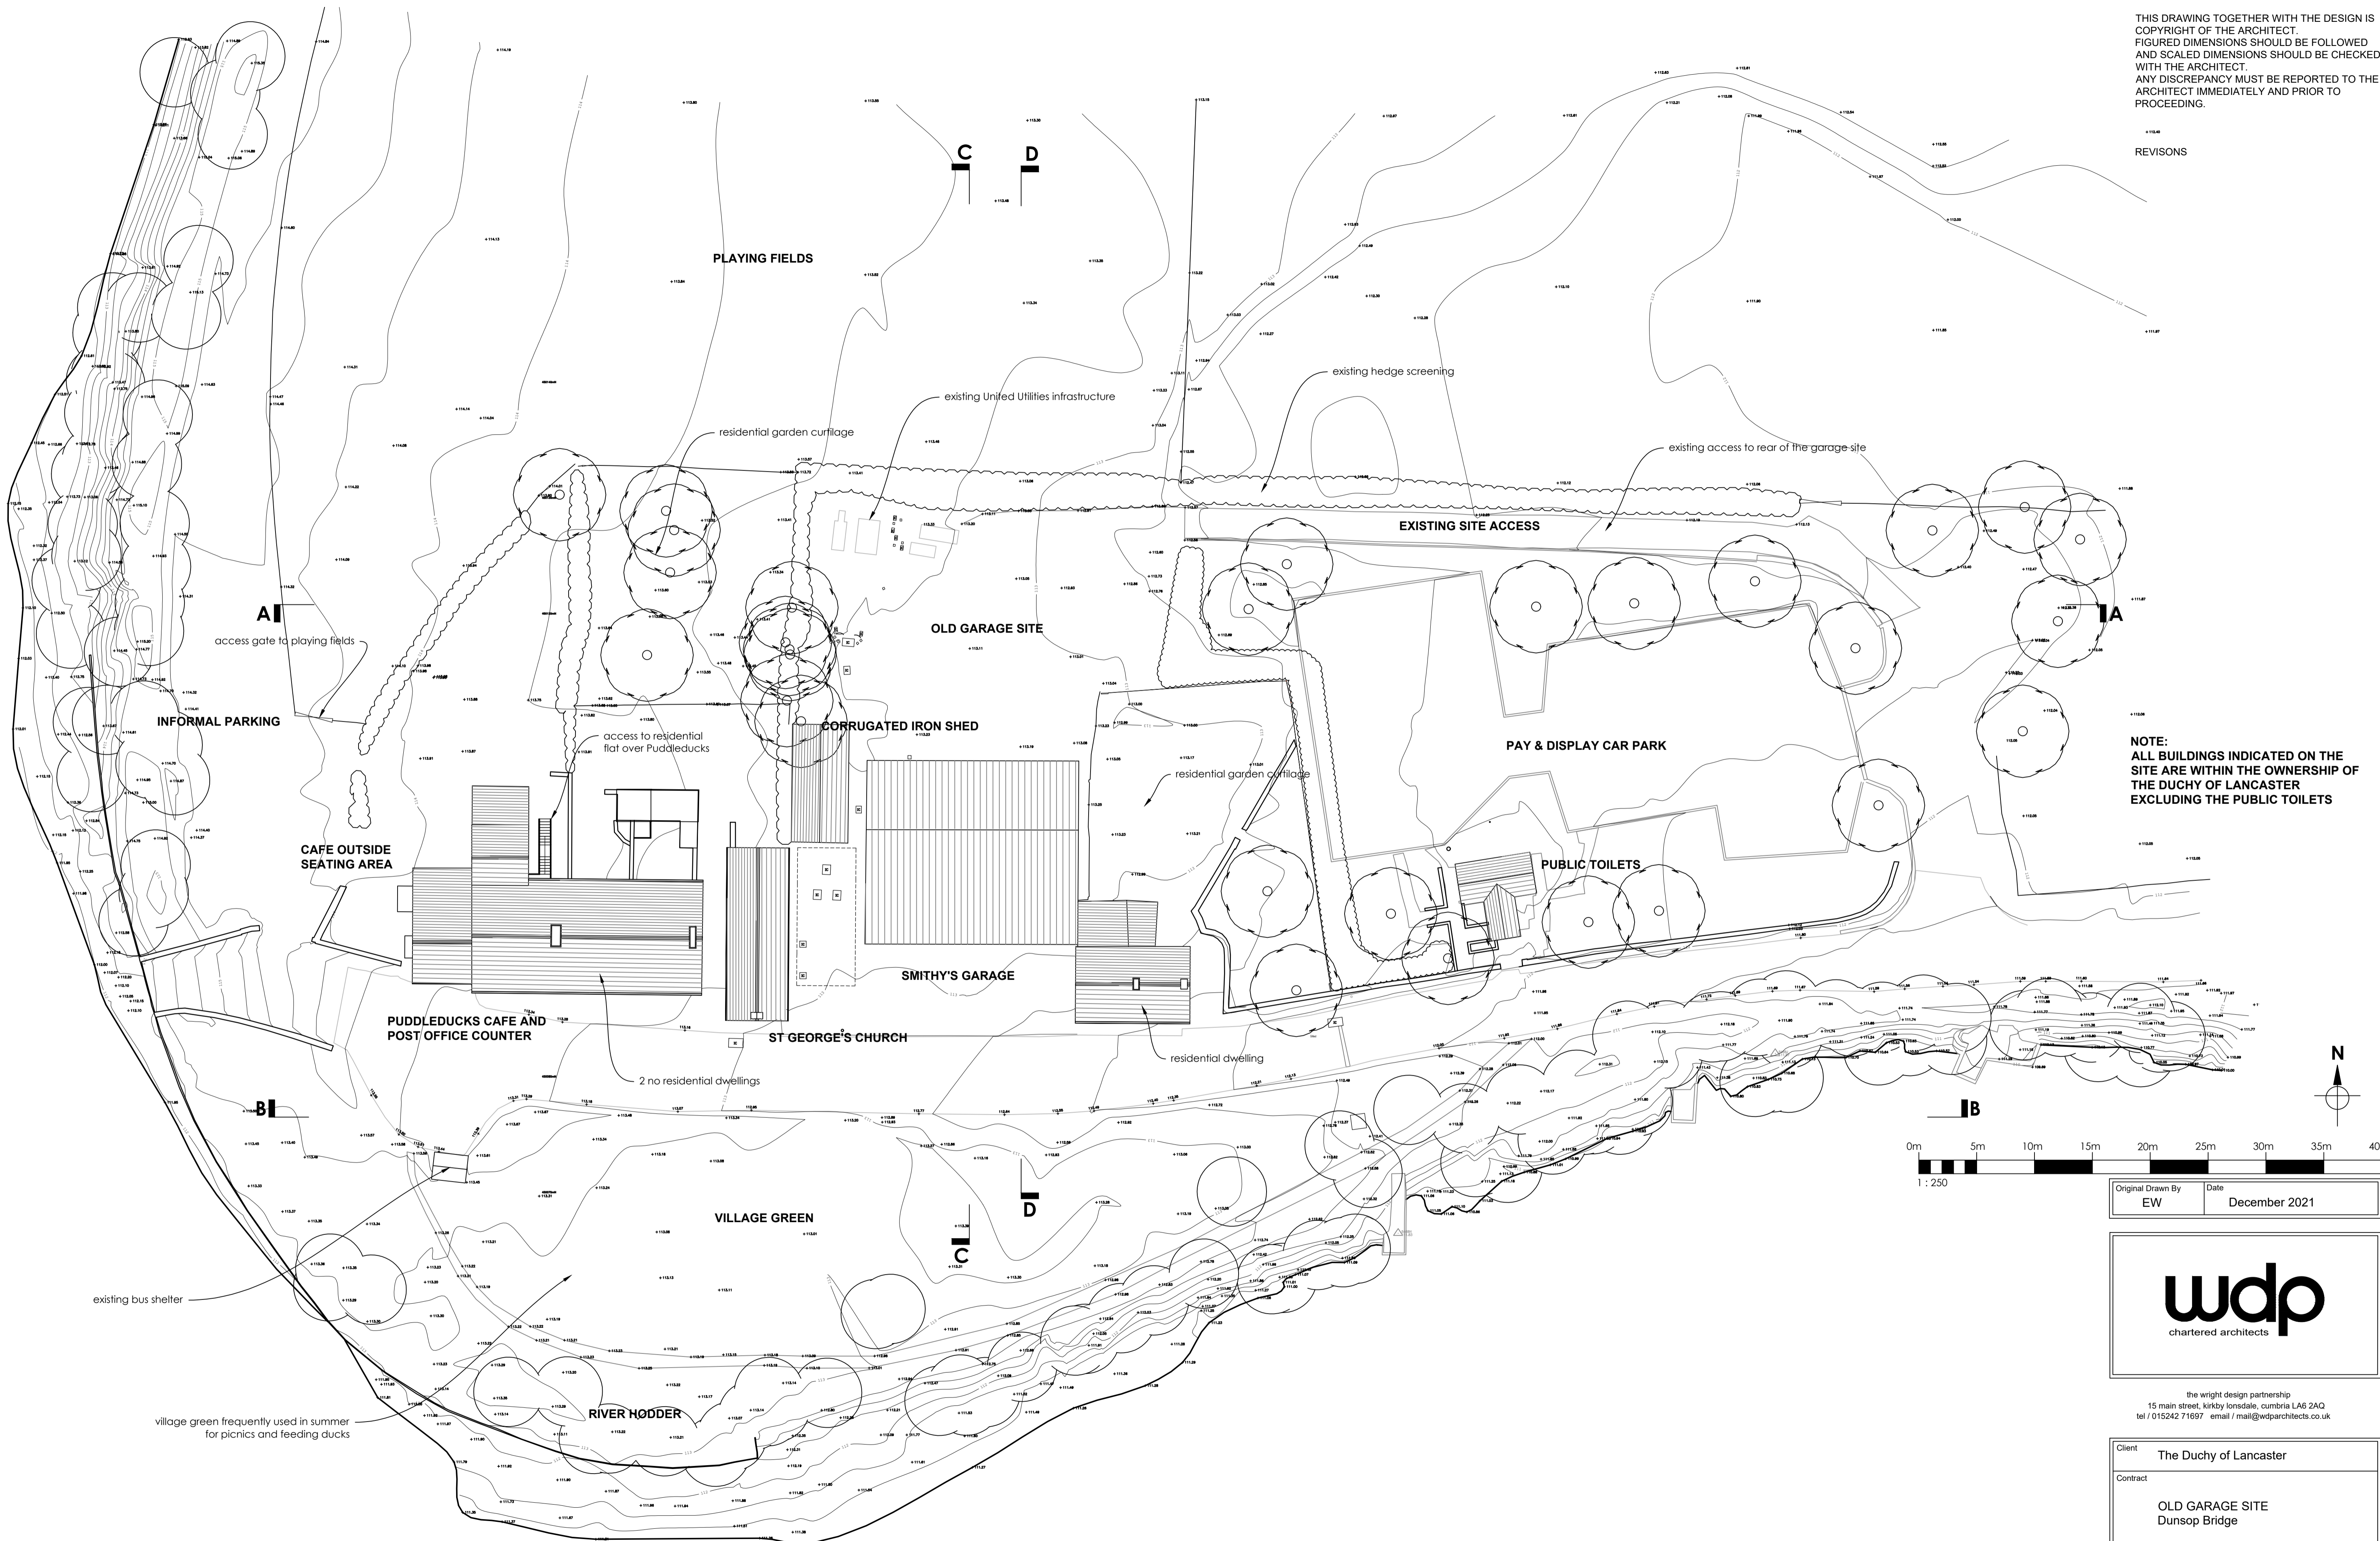

NOTE:
ALL BUILDINGS INDICATED ON THE SITE ARE WITHIN THE OWNERSHIP OF THE DUCHY OF LANCASTER EXCLUDING THE PUBLIC TOILETS

Original Drawn By EW	Date December 2021
-------------------------	-----------------------



the wright design partnership
15 main street, kirby lonsdale, cumbria LA6 2AQ
tel / 015242 71697 email / mail@wdparchitects.co.uk

Client The Duchy of Lancaster		
Contract OLD GARAGE SITE Dunsop Bridge		
Drawing title EXISTING SITE LAYOUT		
Scale 1:250	Job No. KL2887	Dwg No. 101