


THIS DRAWING TOGETHER WITH THE DESIGN IS COPYRIGHT OF THE ARCHITECT. FIGURED DIMENSIONS SHOULD BE FOLLOWED AND SCALED DIMENSIONS SHOULD BE CHECKED WITH THE ARCHITECT. ANY DISCREPANCY MUST BE REPORTED TO THE ARCHITECT IMMEDIATELY AND PRIOR TO PROCEEDING.

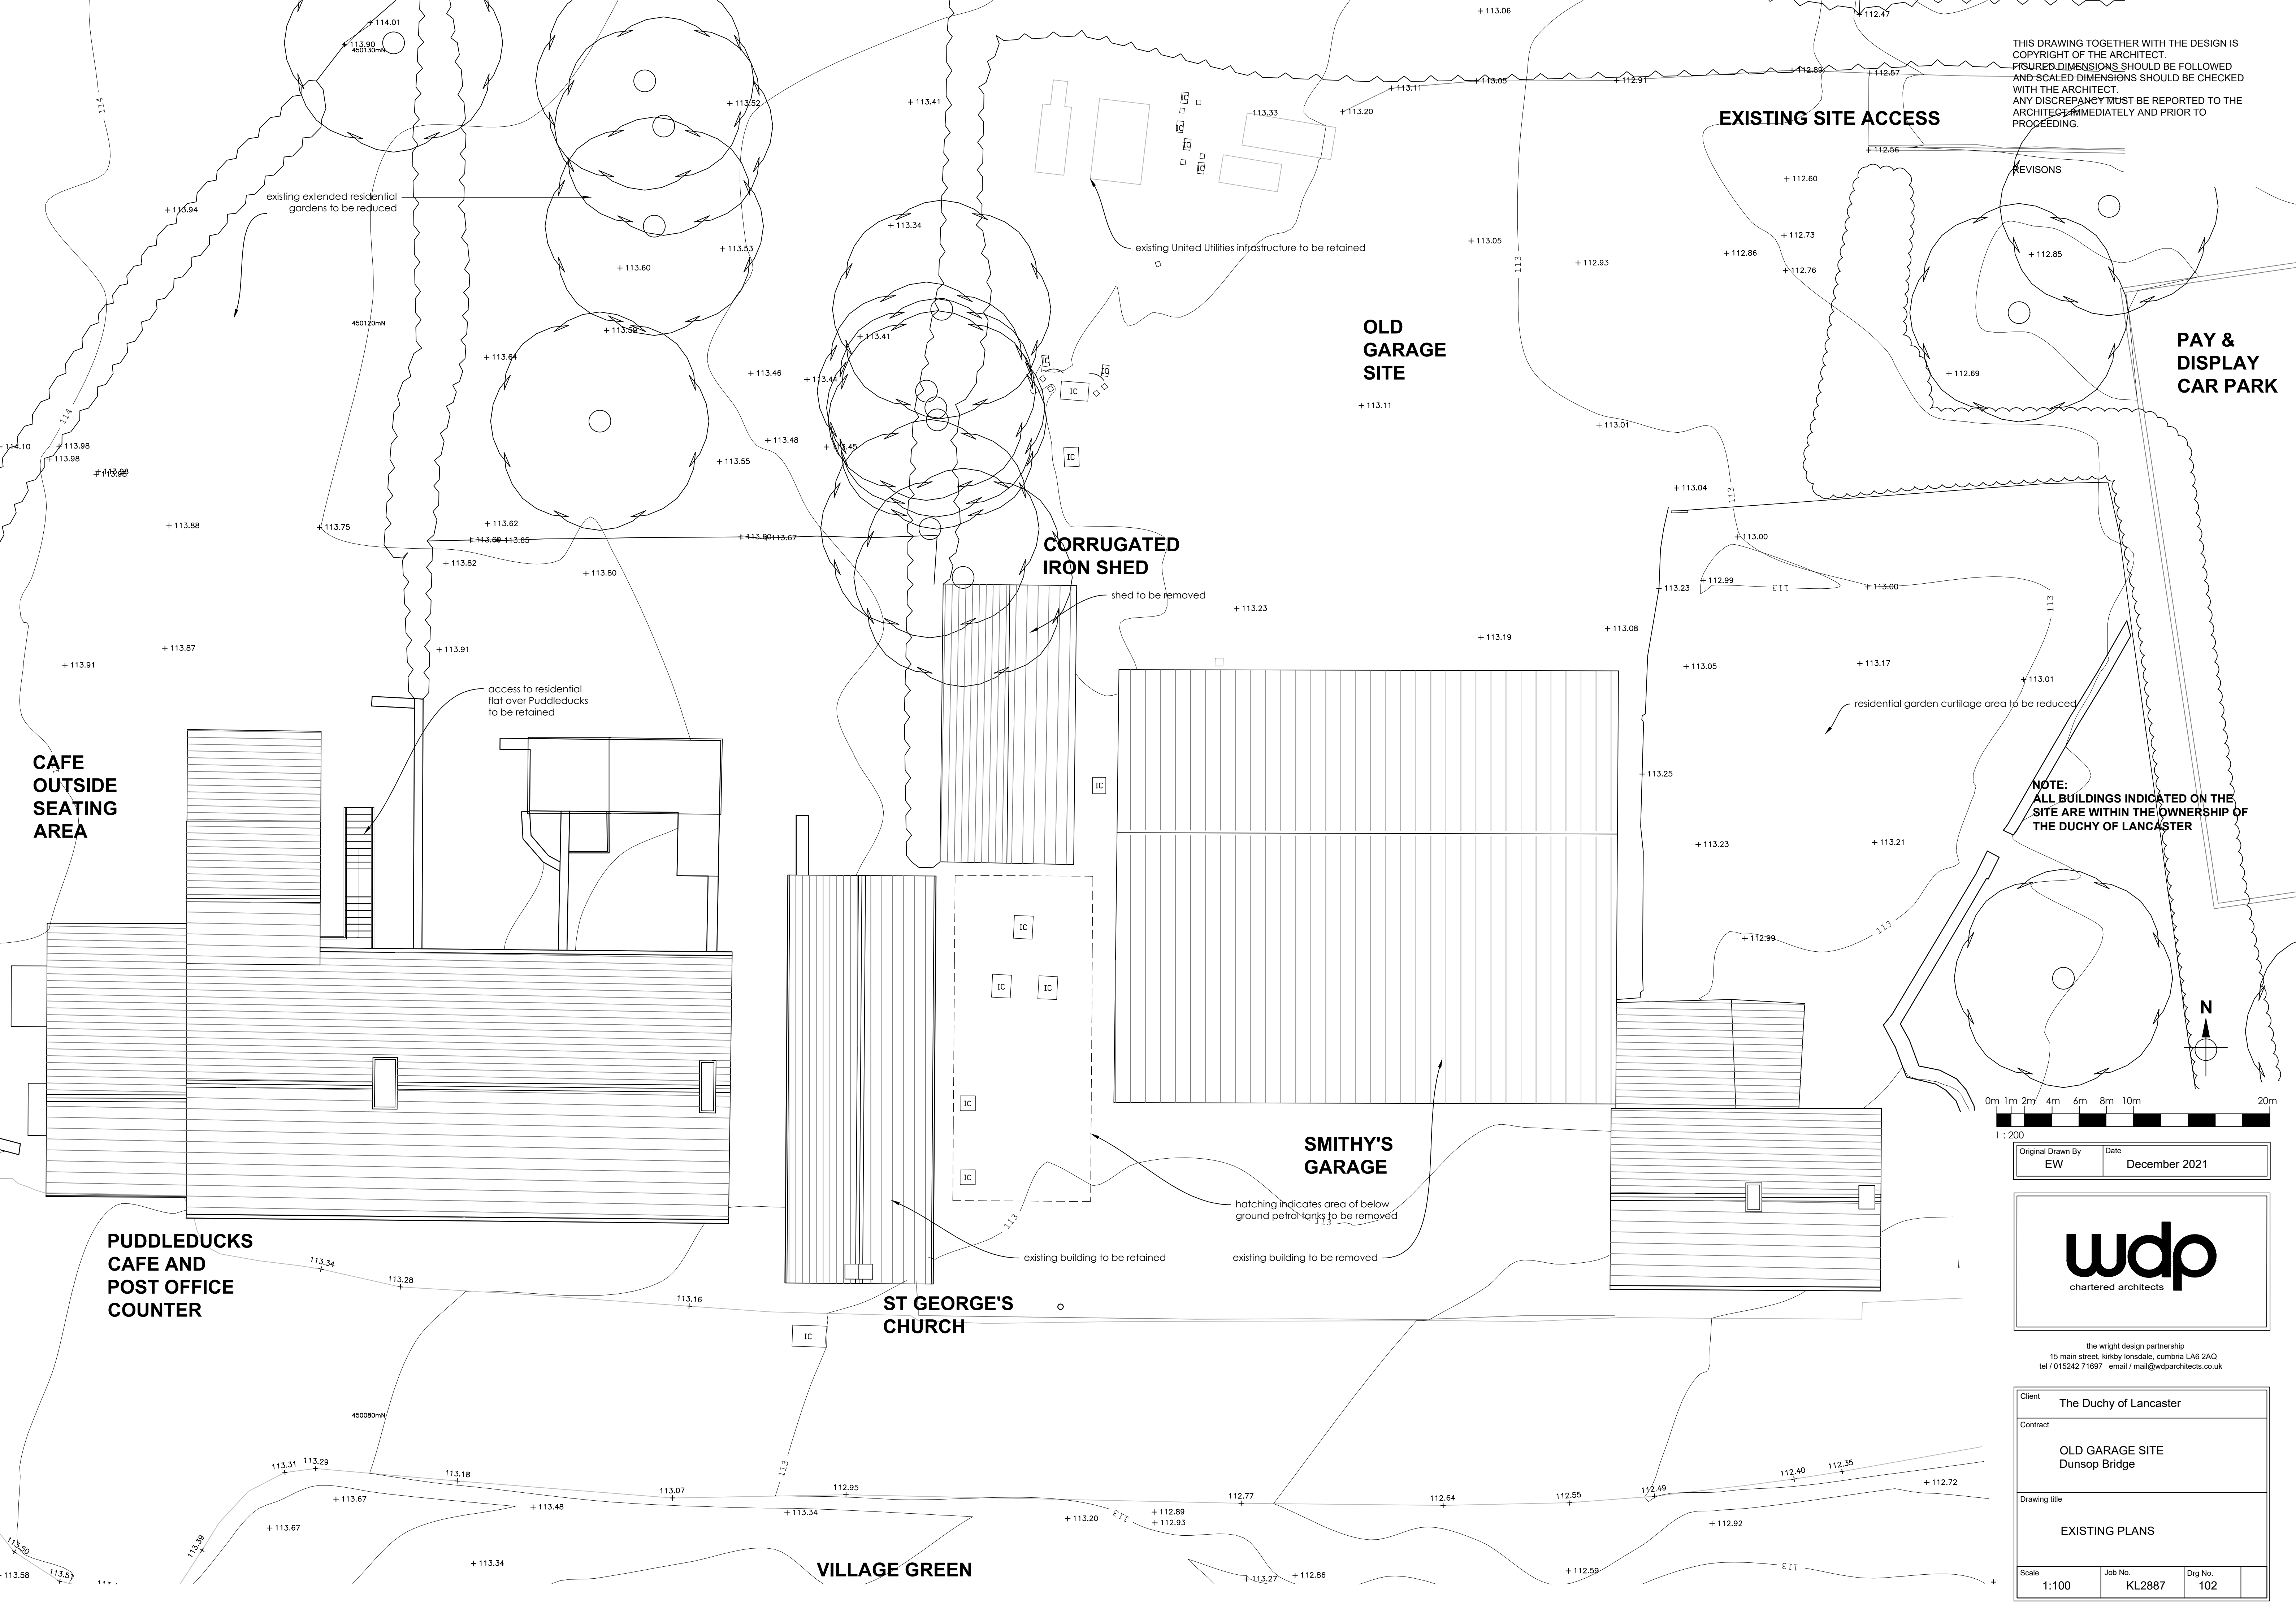

**EXISTING SITE ACCESS**

**OLD GARAGE SITE**

**PAY & DISPLAY CAR PARK**

**CORRUGATED IRON SHED**

**SMITHY'S GARAGE**


**CAFE OUTSIDE SEATING AREA**

**PUDDLEDUCKS CAFE AND POST OFFICE COUNTER**

**ST GEORGE'S CHURCH**

**VILLAGE GREEN**

**NOTE:**  
ALL BUILDINGS INDICATED ON THE SITE ARE WITHIN THE OWNERSHIP OF THE DUCHY OF LANCASTER

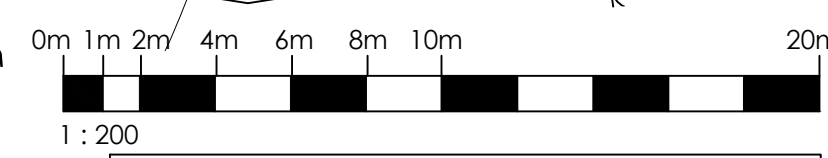

Original Drawn By	Date
EW	December 2021



the wright design partnership  
15 main street, kirkby lonsdale, cumbria LA6 2AQ  
tel / 015242 71697 email / mail@wdparchitects.co.uk

Client	The Duchy of Lancaster		
Contract	OLD GARAGE SITE Dunsop Bridge		
Drawing title	EXISTING PLANS		
Scale	Job No.	Dwg No.	
1:100	KL2887	102	