


THIS DRAWING TOGETHER WITH THE DESIGN IS
 COPYRIGHT OF THE ARCHITECT.
 FIGURED DIMENSIONS SHOULD BE FOLLOWED
 AND SCALED DIMENSIONS SHOULD BE CHECKED
 WITH THE ARCHITECT.
 ANY DISCREPANCY MUST BE REPORTED TO THE
 ARCHITECT IMMEDIATELY AND PRIOR TO
 PROCEEDING.

REVISIONS
 Rev A: 23.11.21: Drive edge and widths added.
 Rev B: 30.11.21: Agreed highway amendments
 added.
 Rev C: 20.09.23: updated detail

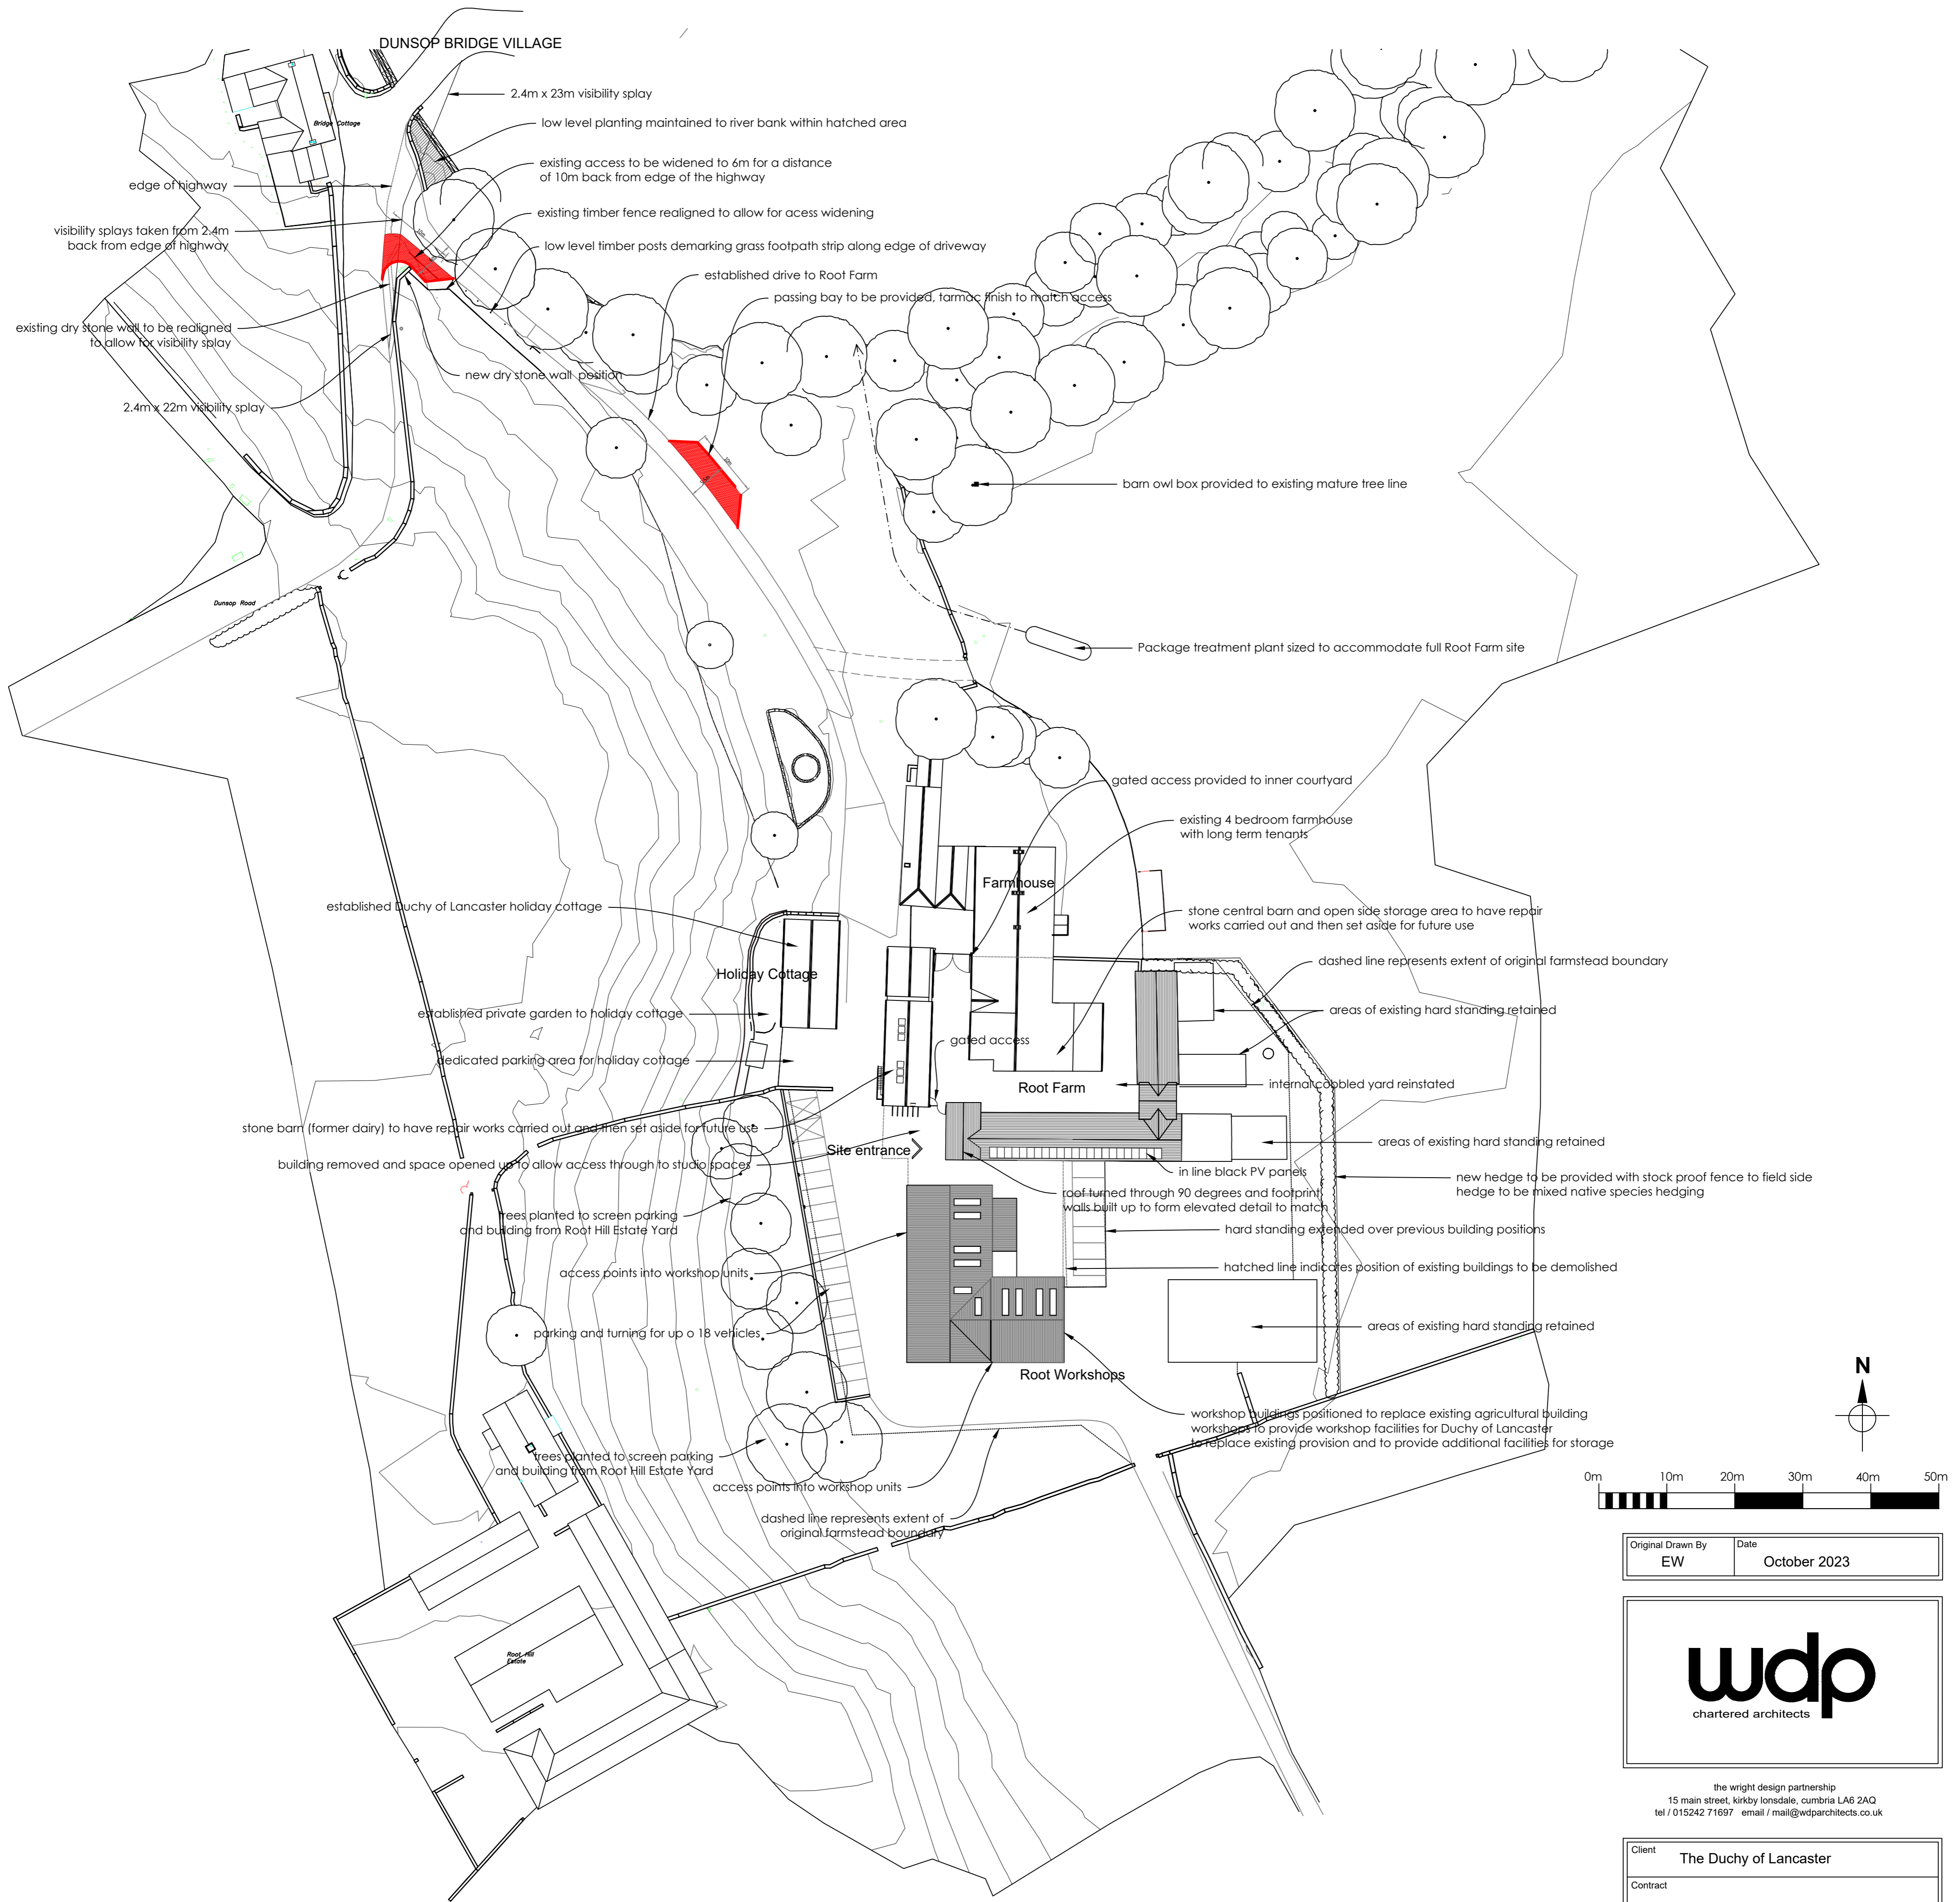

PROPOSED SITE LAYOUT

Original Drawn By EW	Date October 2023
--------------------------------	-----------------------------



the wright design partnership
 15 main street, kirky lonsdale, cumbria LA6 2AQ
 tel / 015242 71697 email / mail@wdparchitects.co.uk

Client	The Duchy of Lancaster		
Contract	Root Farm Dunsop Bridge		
Drawing title	PROPOSED SITE LAYOUT & BLOCK PLAN		
Scale	Job No.	Dwg No.	C
1:500	KL2887	04	