



THIS DRAWING TOGETHER WITH THE DESIGN IS COPYRIGHT OF THE ARCHITECT. FIGURED DIMENSIONS SHOULD BE FOLLOWED AND SCALED DIMENSIONS SHOULD BE CHECKED WITH THE ARCHITECT. ANY DISCREPANCY MUST BE REPORTED TO THE ARCHITECT IMMEDIATELY AND PRIOR TO PROCEEDING.


REVISIONS
 Rev A, 22.09.21 - dimensions added to plan
 Rev B, 20.09.23: updated detail

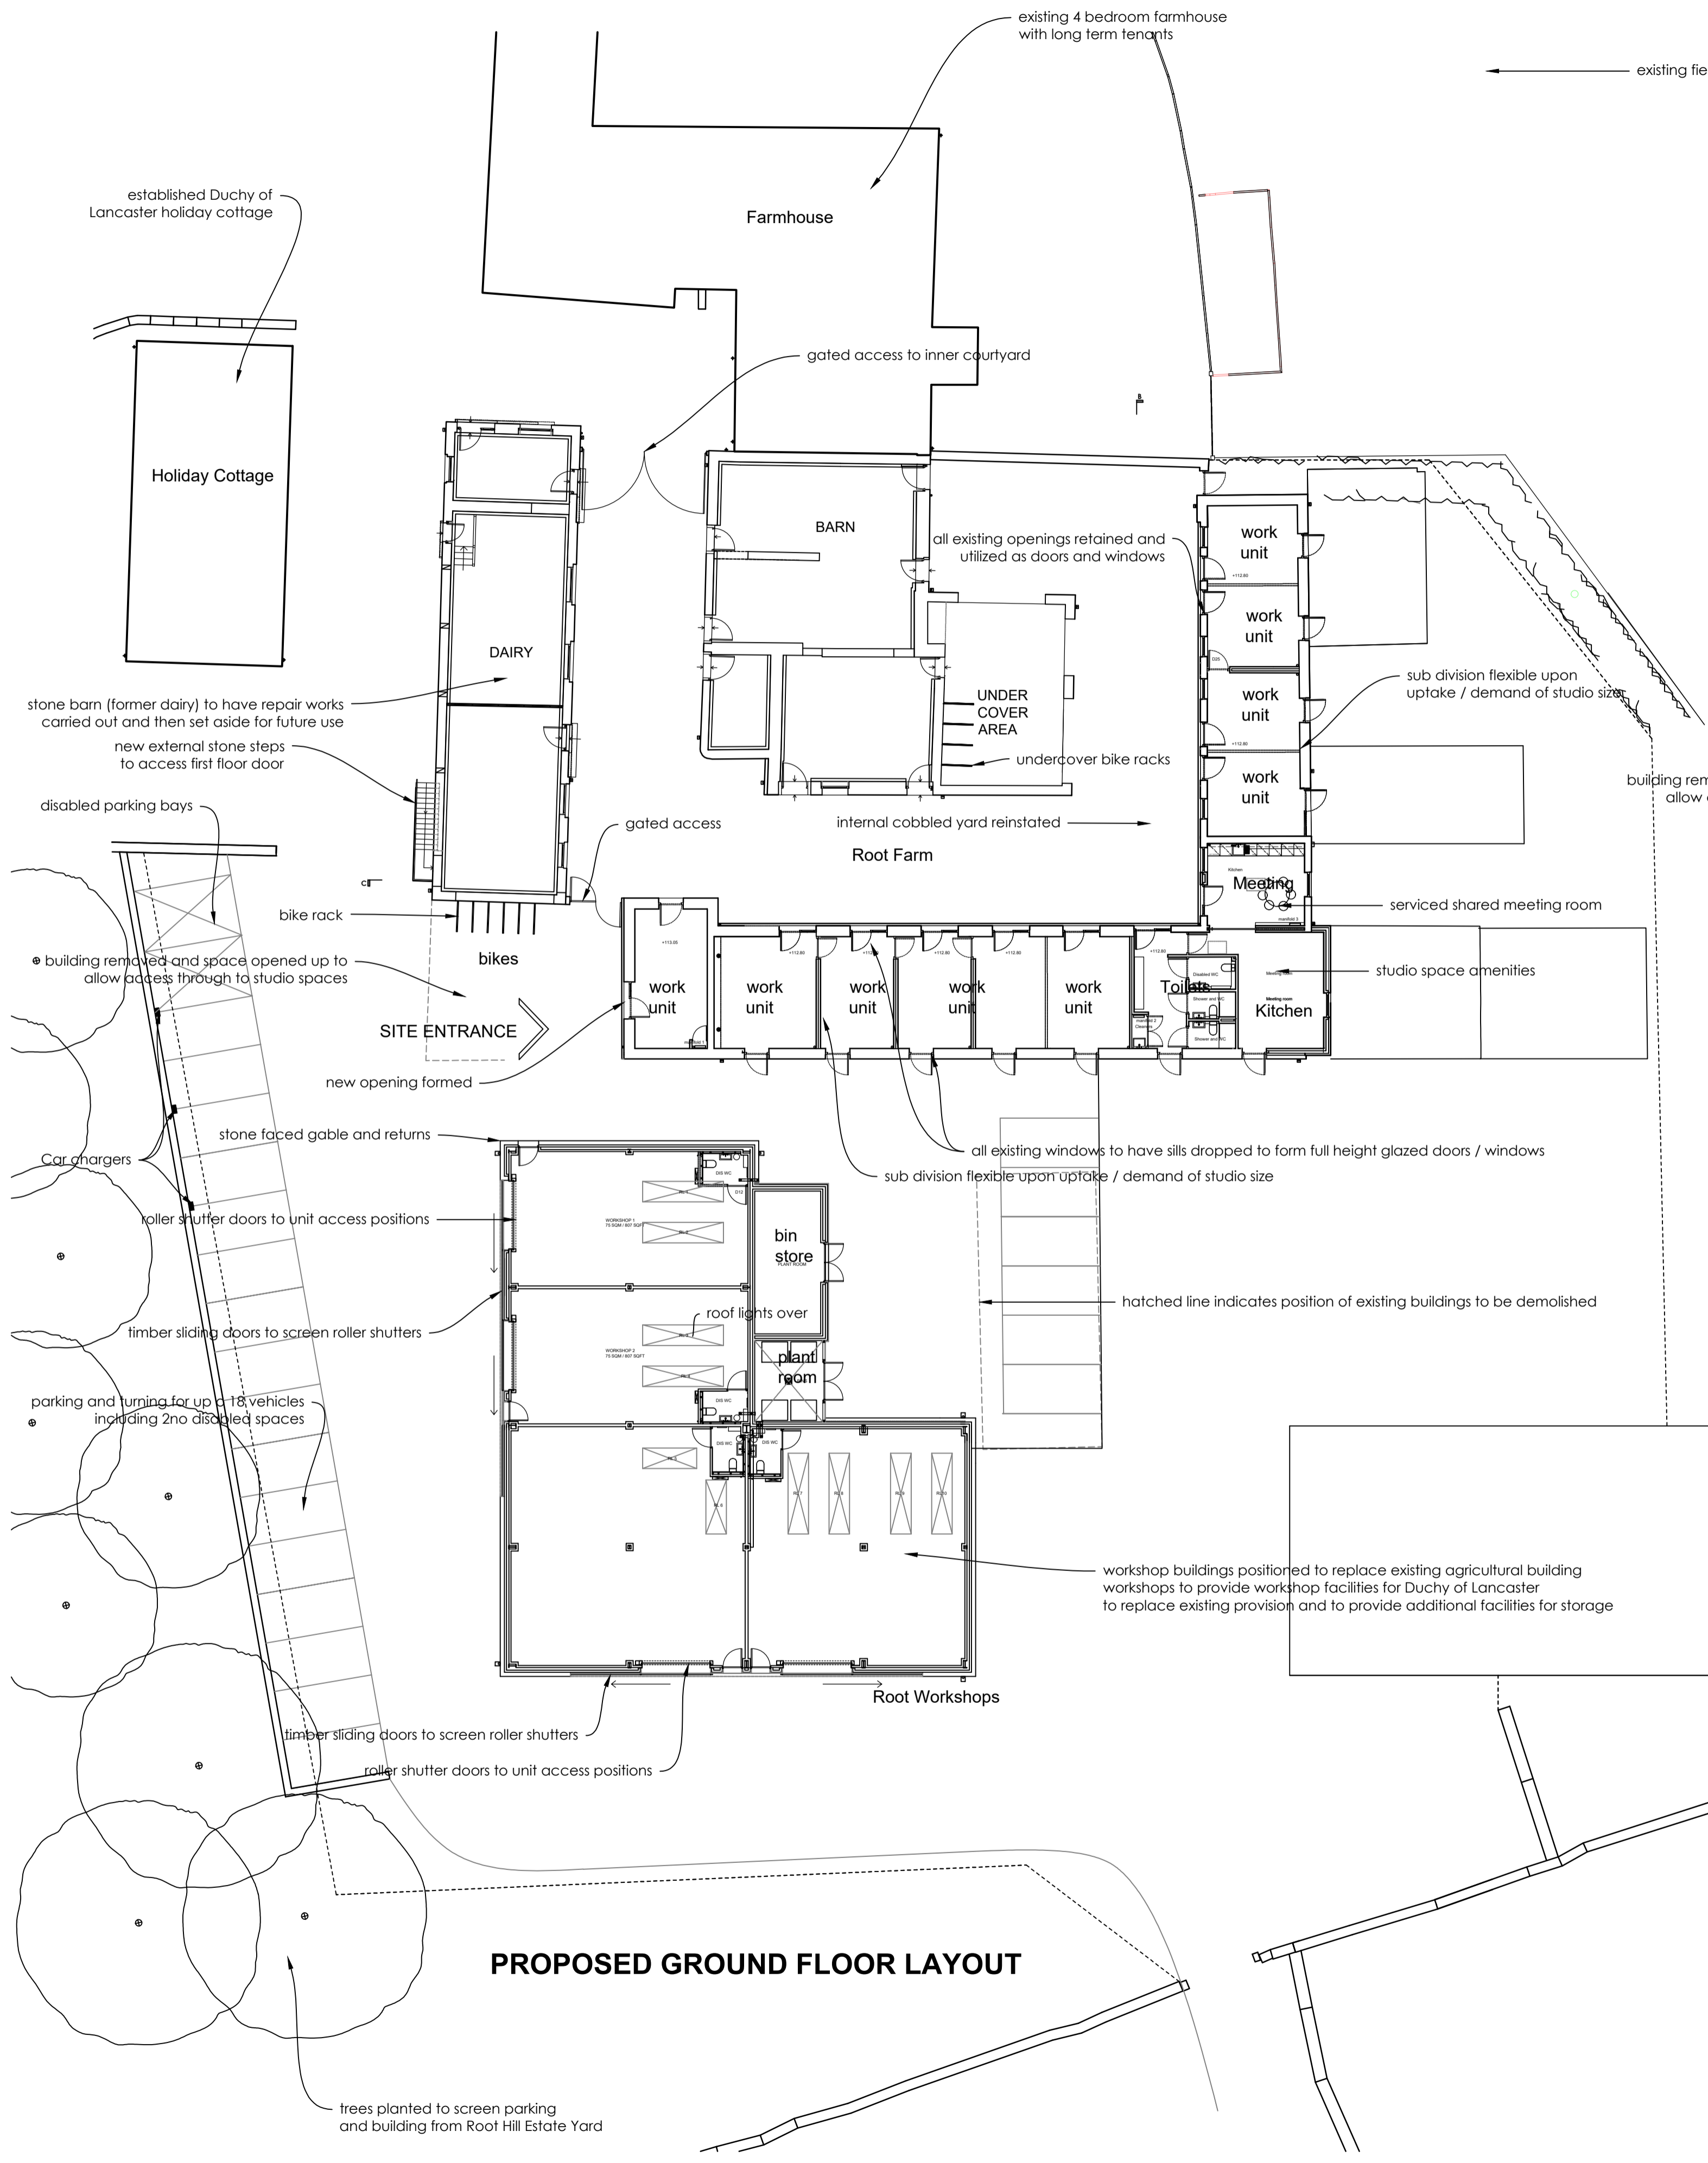


PROPOSED GROUND FLOOR LAYOUT

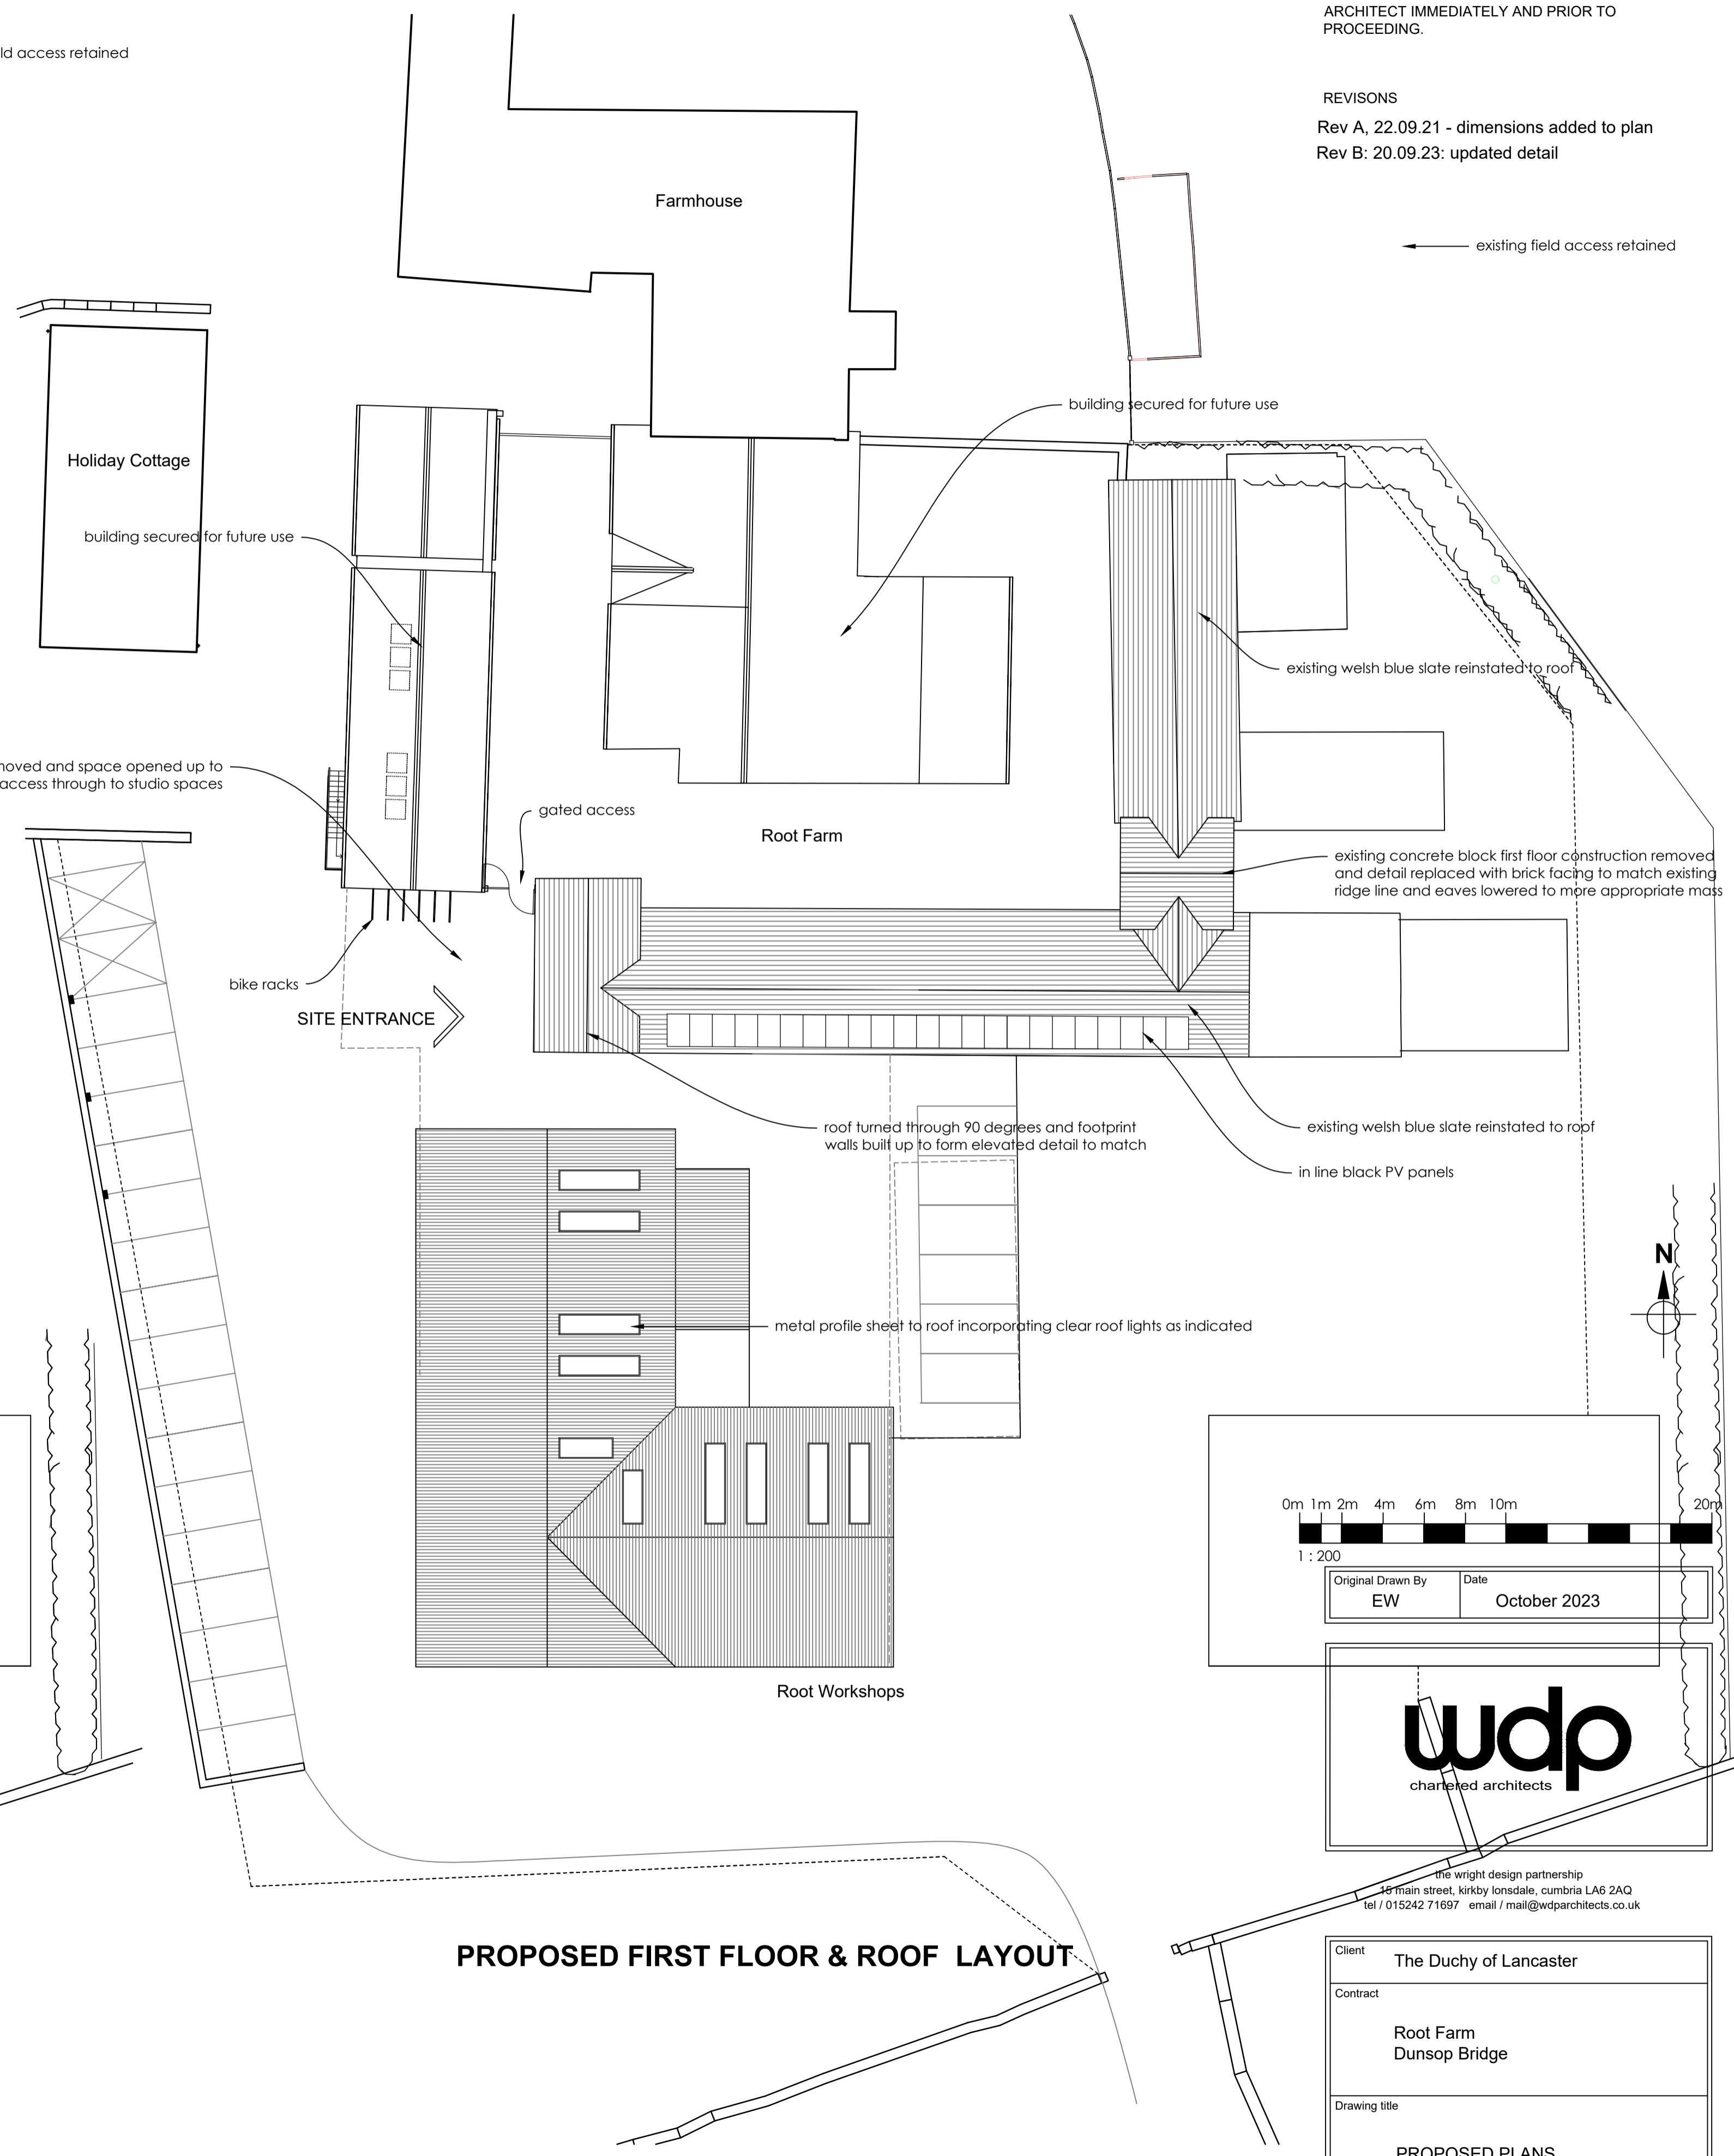

PROPOSED FIRST FLOOR & ROOF LAYOUT

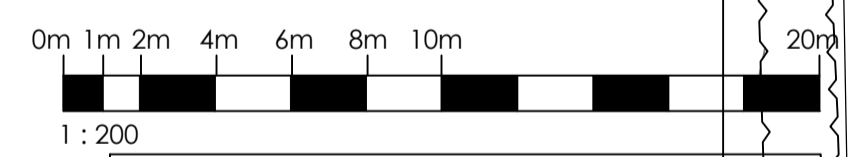

Original Drawn By: EW Date: October 2023

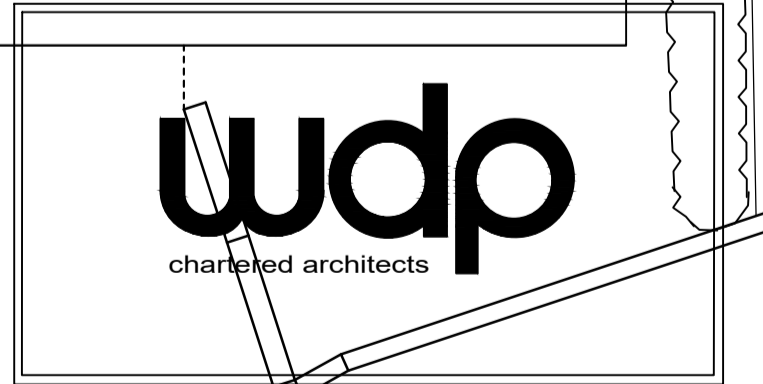

the wright design partnership
 18 main street, kirkby lonsdale, cumbria LA6 2AQ
 tel / 015242 71697 email / mail@wdparchitects.co.uk

Client	The Duchy of Lancaster		
Contract	Root Farm Dunsop Bridge		
Drawing title	PROPOSED PLANS		
Scale	1:200	Job No.	KL2887
		Dwg No.	05
			B